


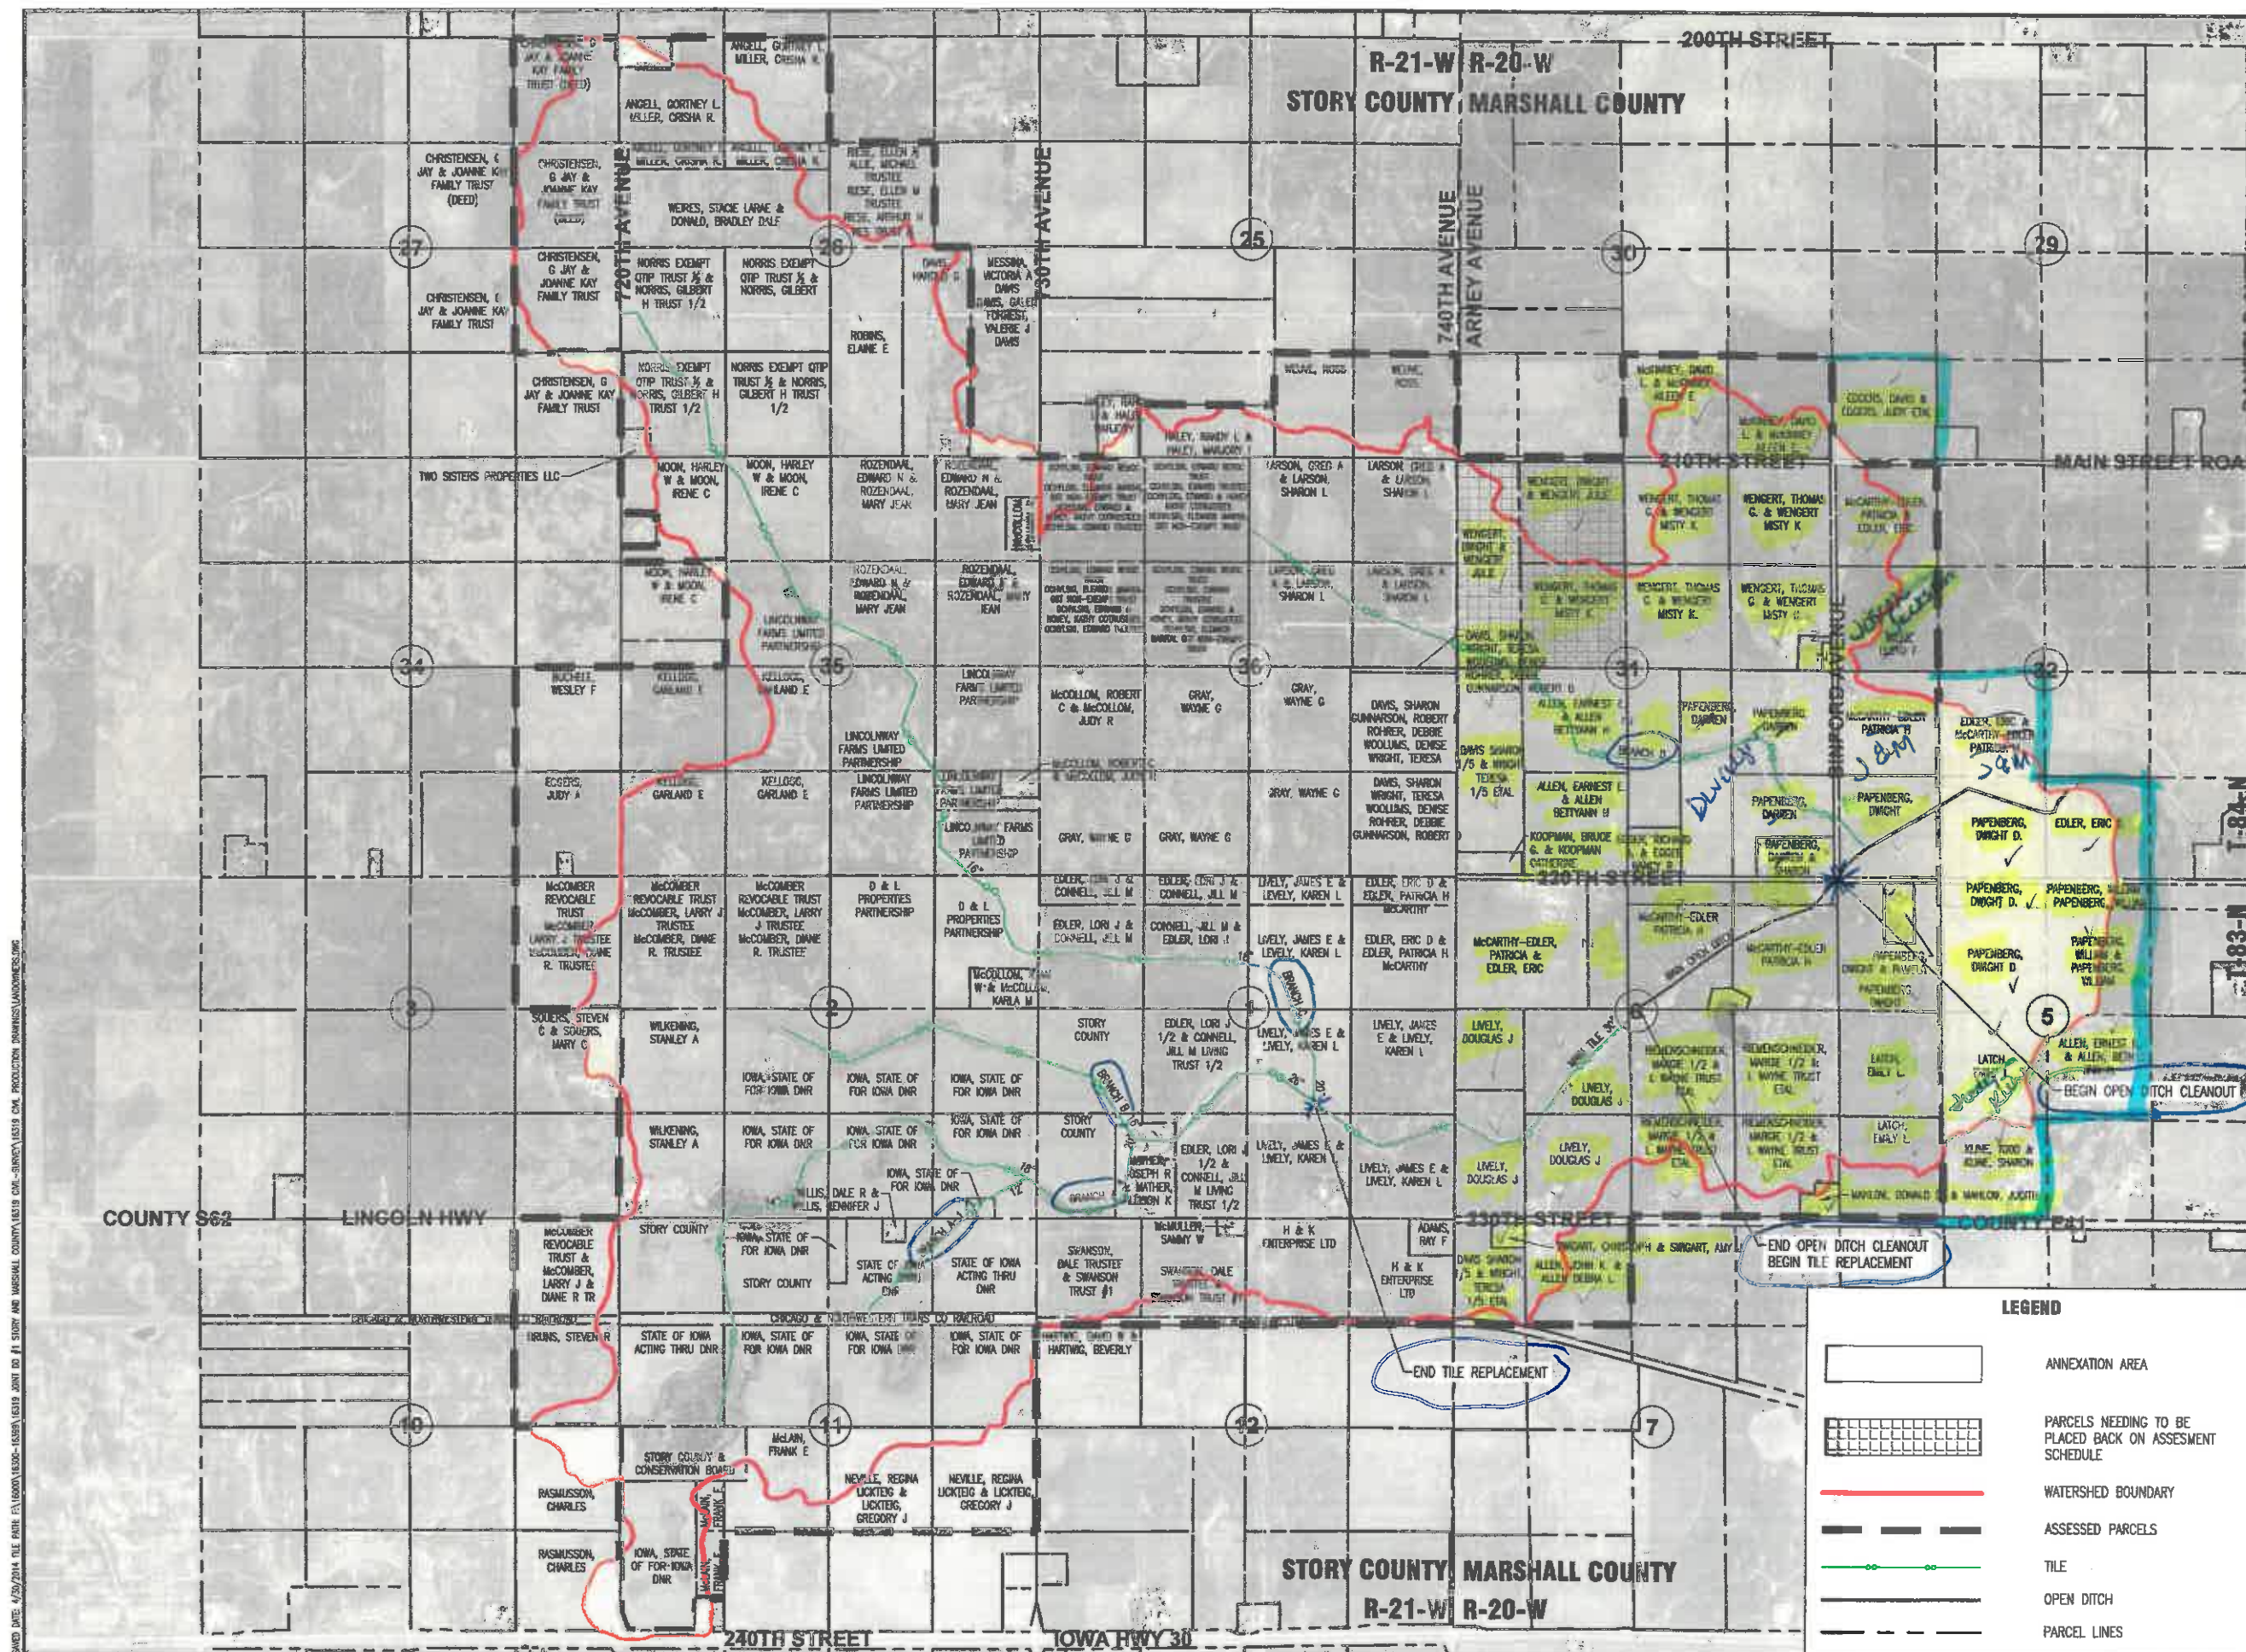

ISG

Architecture
Engineering
Environmental
Planning

www.js-grp.com

+S GROUP



Scale:

THIS DOCUMENT IS THE PROPERTY OF I+S GROUP, INC
AND MAY NOT BE USED, COPIED OR DUPLICATED
WITHOUT PRIOR WRITTEN CONSENT.

PROJECT

JT DD #1 STORY AND MARSHALL COUNTIES

[illegible]

PROJECT NO.	16319
-------------	-------

FILE NAME	LANDOWNERS
-----------	------------

DRAWN BY JKFI/NJF

DESIGNED BY K.L. RODI

REVIEWED BY	K.L. RODD
-------------	-----------

ISSUE DATE 4/30/2014

CLIENT PROJECT NO.

TITLE

LANDOWNERS PLAT

SHEET

A.02

LEGEND



END TILE REPLACEMENT

END OPEN DITCH CLEAN
BEGIN TILE REPLACEMENT

—BEGIN OPEN DITCH CLEAN

AWARD DATE: 4/30/2014 FILE PATH: F:\6000\16300-16399\16319 JUNIT DO #1 STORY AND MARSHALL COUNTY 16319 CML ~SURVEY 16319 CML PRODUCTION DRAWINGS\LANDOWNERS.DWG