



SPECIAL CULVERT REQUIREMENTS FOR PAVED ROADS ONLY

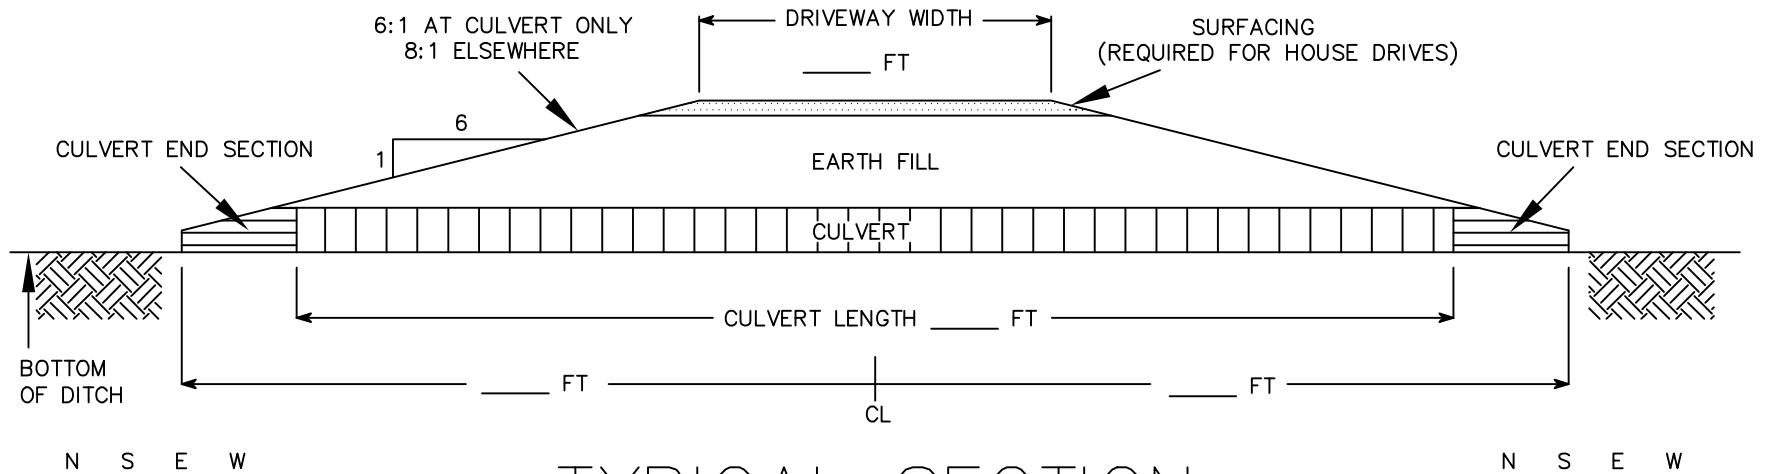

TYPICAL SECTION

NOT TO SCALE

DRIVEWAY FORESLOPE SHALL BE 8:1,
IT MAY BE WARPED TO 6:1 AT THE CULVERT

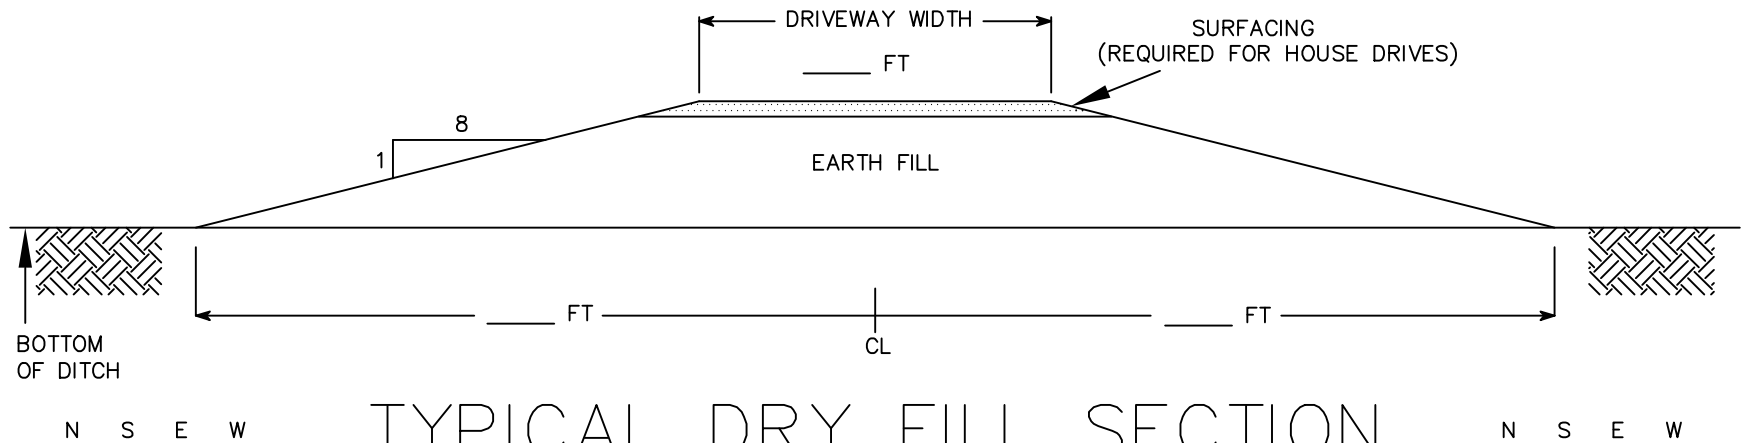

TYPICAL DRY FILL SECTION

NOT TO SCALE